

DRILL HOLES

DRILL HOLES


DRILL HOLES

MATCH LINE STA. 429+00 - SEE SHEET PS-15

MATCH LINE STA. 439+00 - SEE SHEET PS-17


TO BALTIMORE

TO MANCHESTER

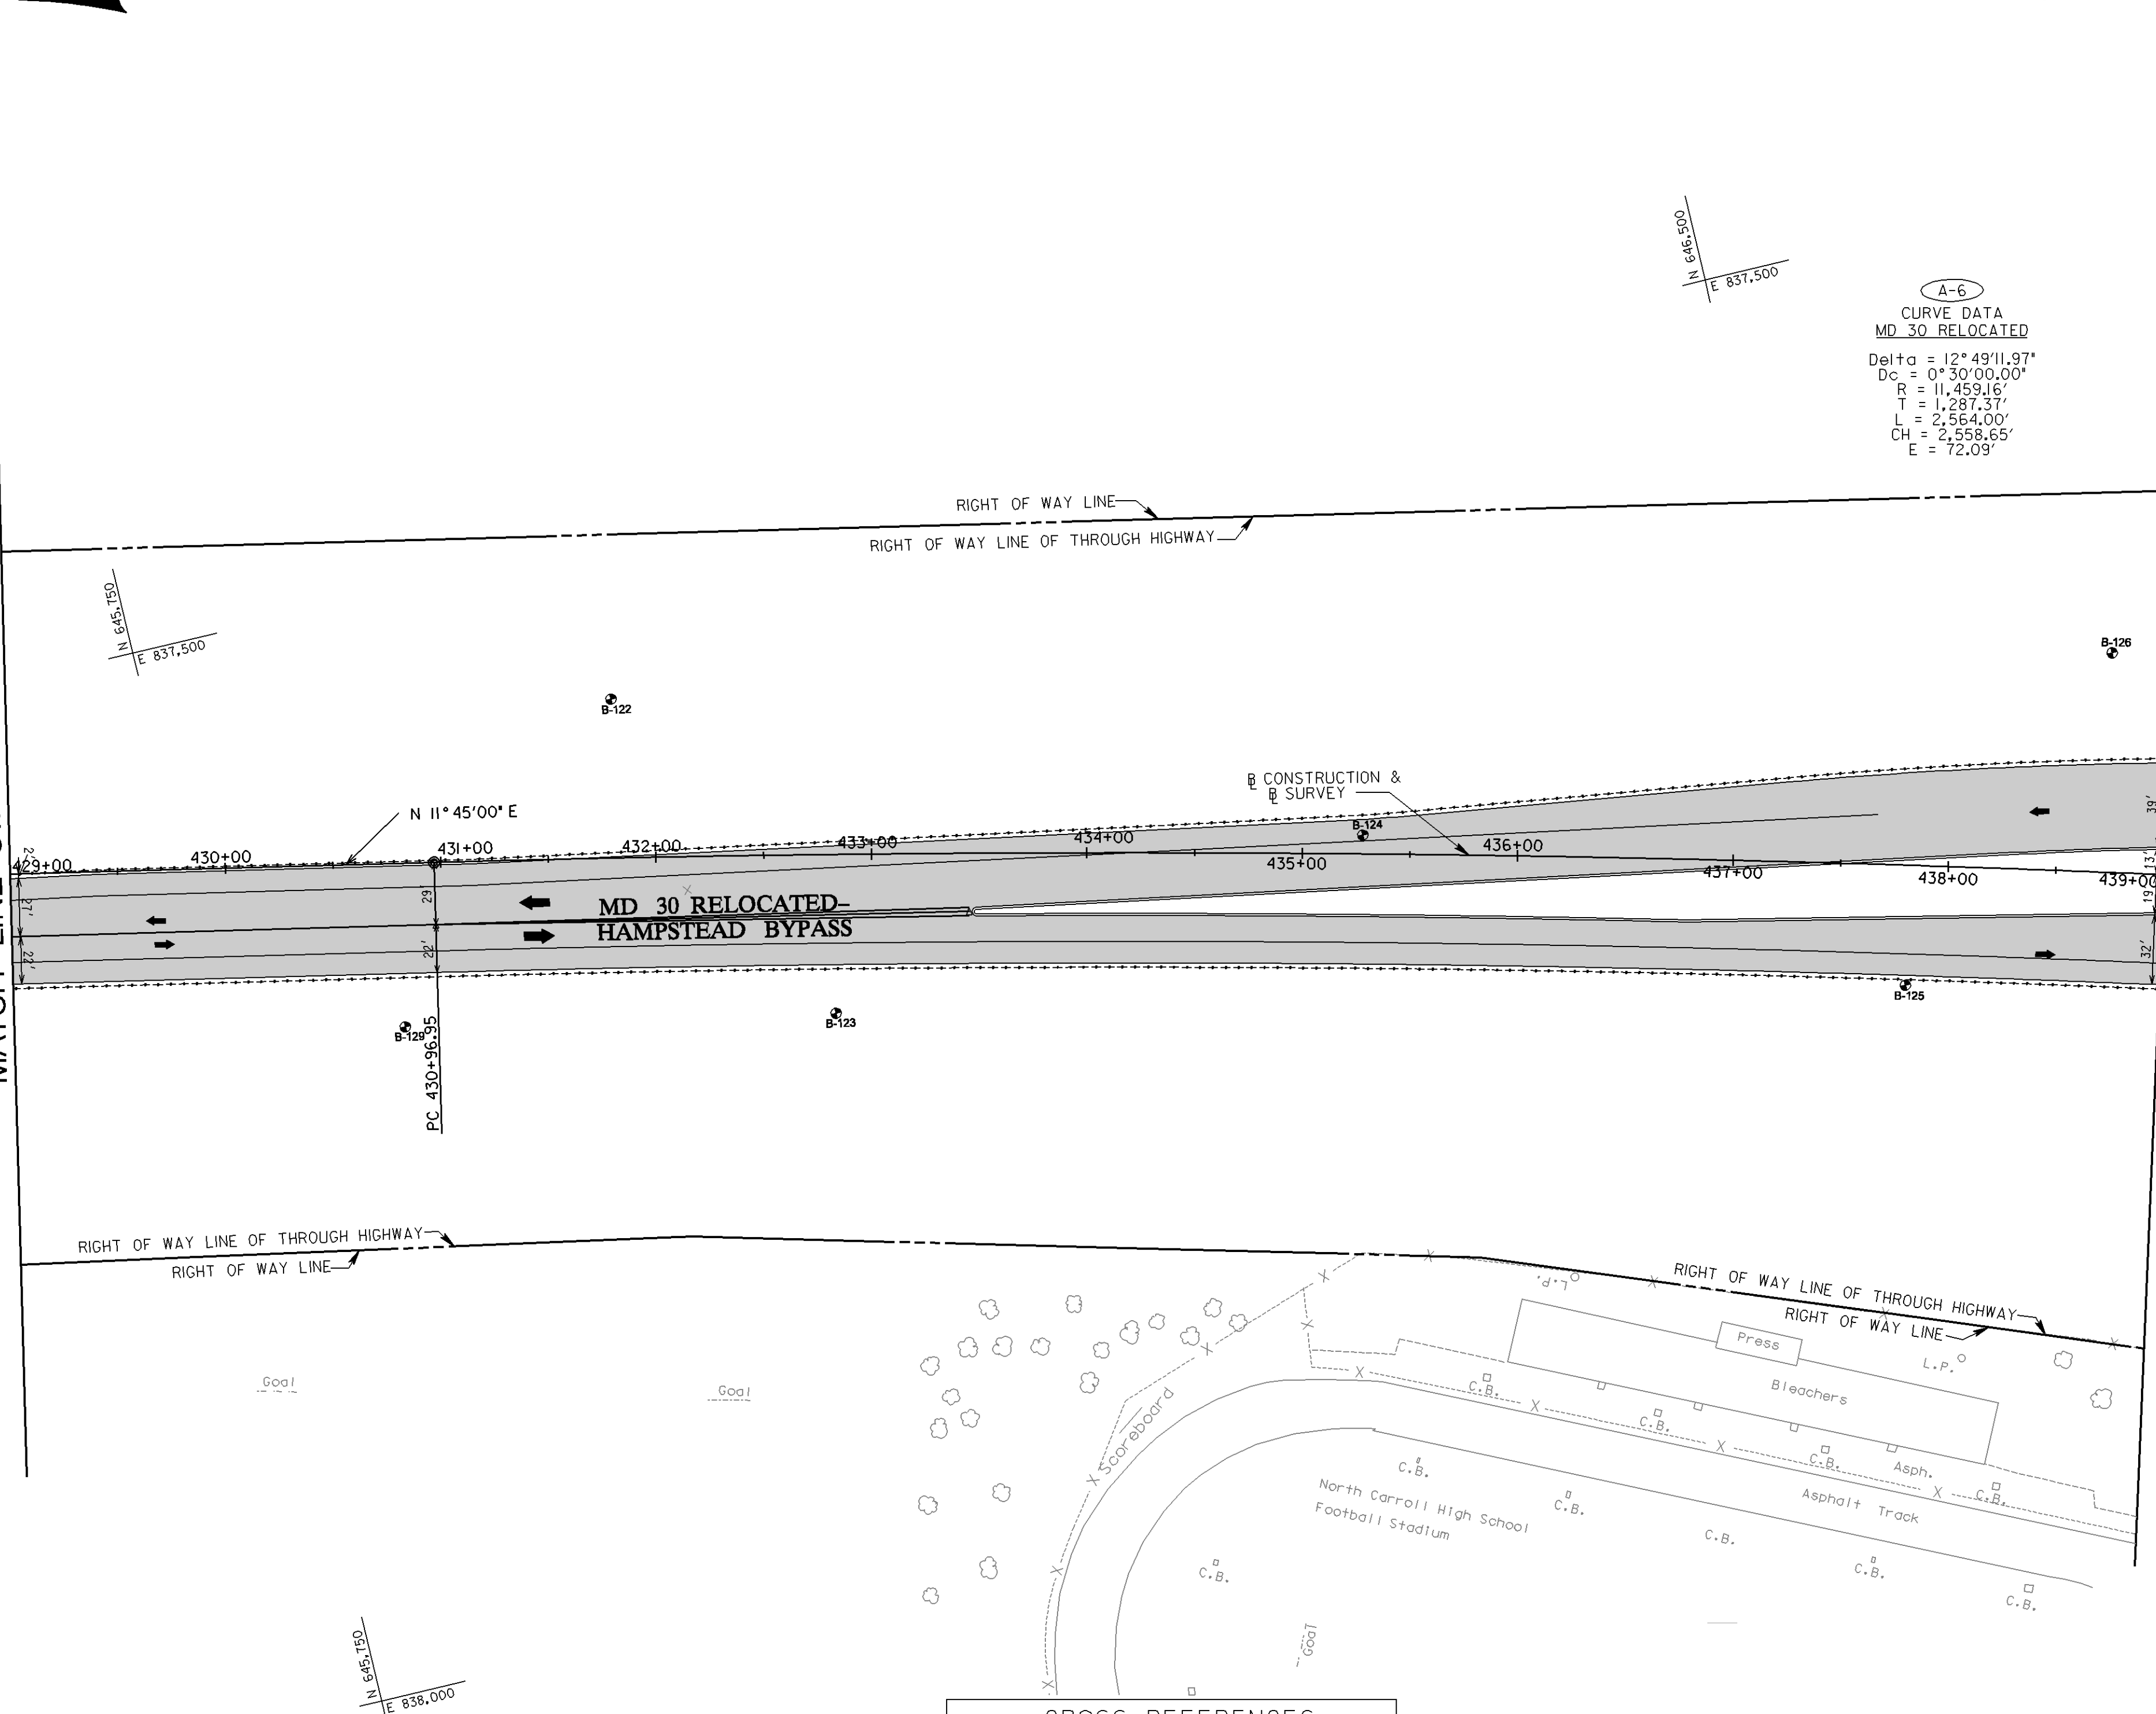

LEGEND

FULL DEPTH

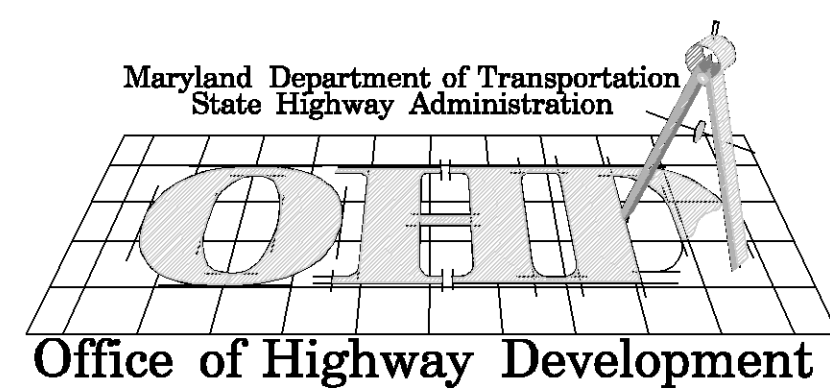

WALLACE, MONTGOMERY & ASSOCIATES, LLP
CIVIL AND STRUCTURAL ENGINEERS
110 West Road
Suite 300
Towson, Maryland 21204

REVISIONS

PLAN SHEET

PS-16 OF 34



STATE OF MARYLAND
Maryland Department of Transportation
State Highway Administration
Highway Design Division

FROM SOUTH OF WOLF HILL DRIVE TO NORTH OF HAMPSTEAD

CONT. NO. CL4165370 F.A.P. NO. SEE TITLE SHEET SHEET NO. OF
PREL. TRAC. BY HDD FINAL TRAC. BY HDD

m:\proj\202007.05\pw\exported\Hampstead\plansheet16.dgn
Monday, May 23, 2005 AT 10:42 AM